


SUBSTRATE:  
1/2" 4PLY PLYWOOD

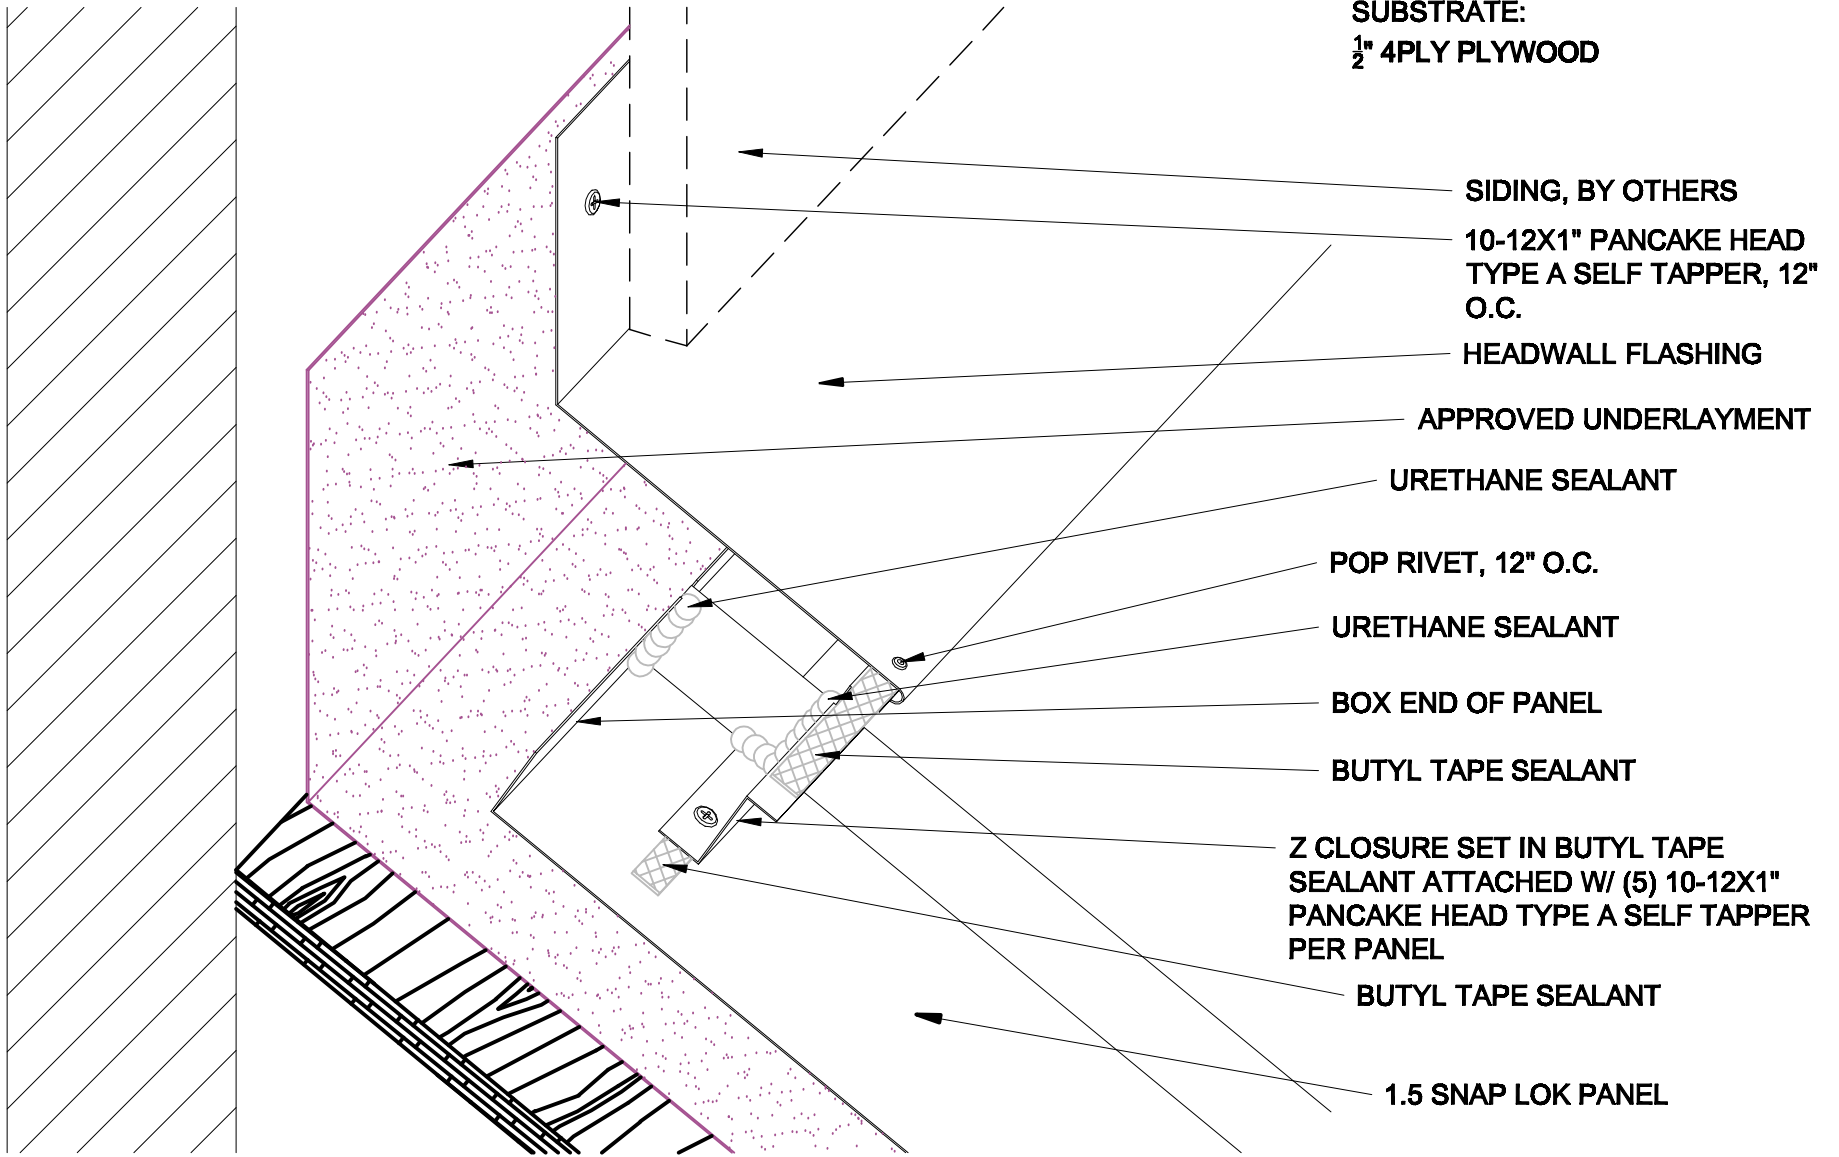

- SIDING, BY OTHERS
- 10-12X1" PANCAKE HEAD TYPE A SELF TAPPER, 12" O.C.
- HEADWALL FLASHING
- APPROVED UNDERLAYMENT
- URETHANE SEALANT
- POP RIVET, 12" O.C.
- URETHANE SEALANT
- BOX END OF PANEL
- BUTYL TAPE SEALANT
- Z CLOSURE SET IN BUTYL TAPE SEALANT ATTACHED W/ (5) 10-12X1" PANCAKE HEAD TYPE A SELF TAPPER PER PANEL
- BUTYL TAPE SEALANT
- 1.5 SNAP LOK PANEL



**"KBS"**

**FIXED HIGH EAVE PARAPET**

**1.5-16-24 SNAP LOK**